


**LEGENDE:**

	TECHNISCHE KOKER
	VALS PLAFOND
	ISOLATIE

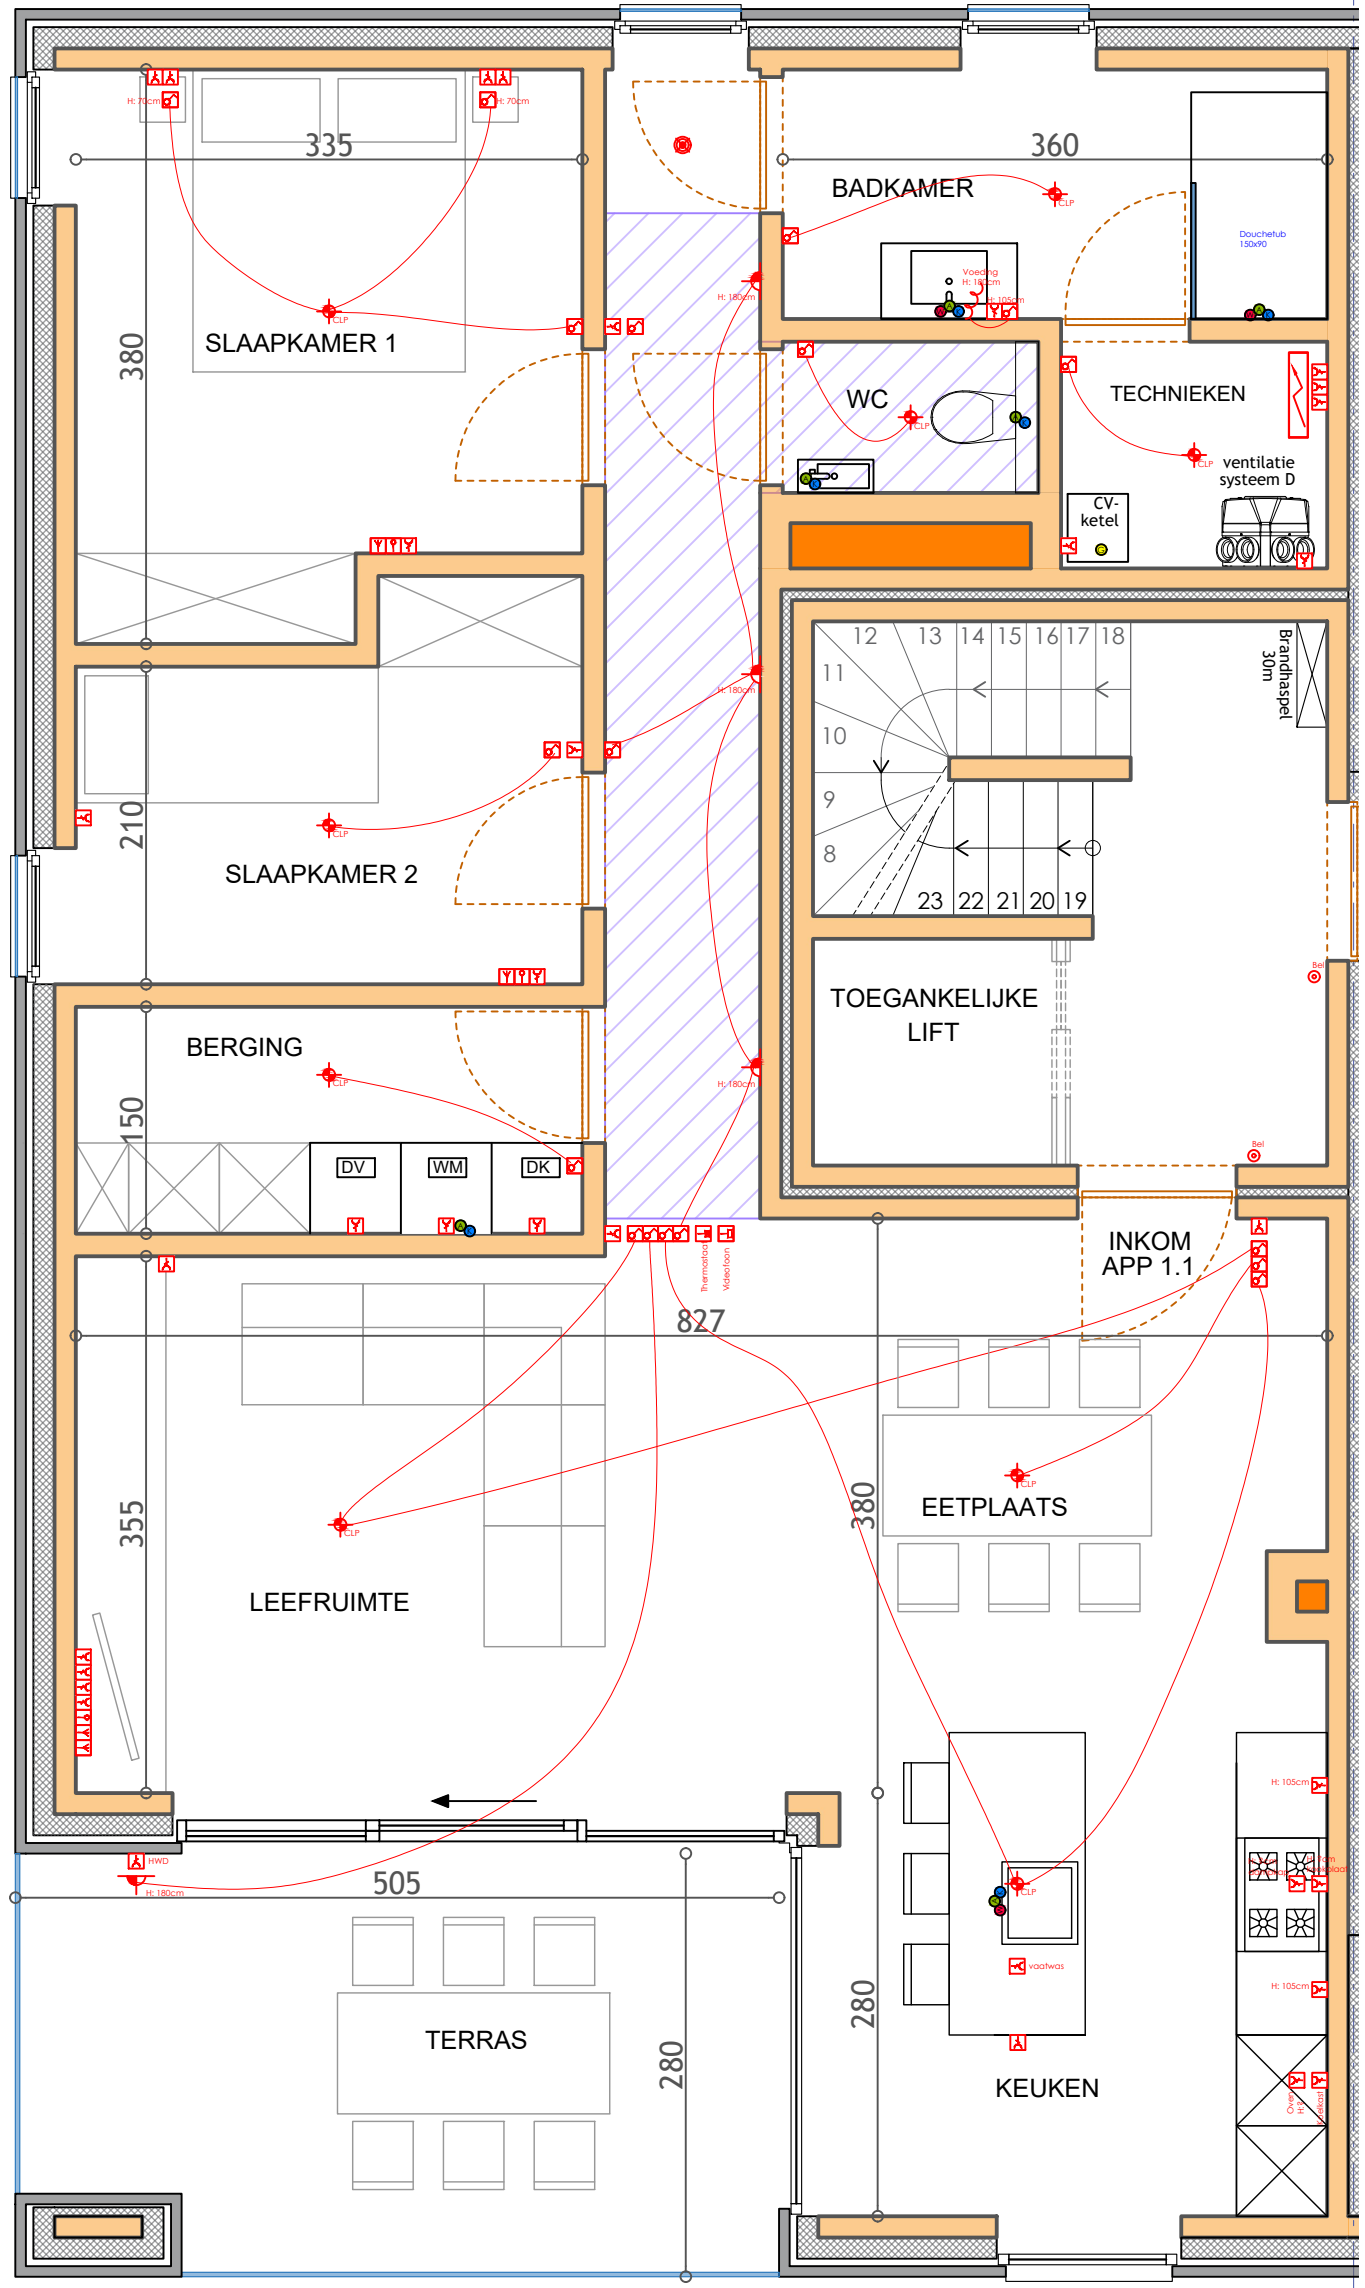

Langerbrugsestraat, Evergem  
**APPARTEMENT 1\_1**

Datum:  
Koper:

Elbeko:  
Architect:

